




PLANTA CUBIERTAS  
e: 1/300

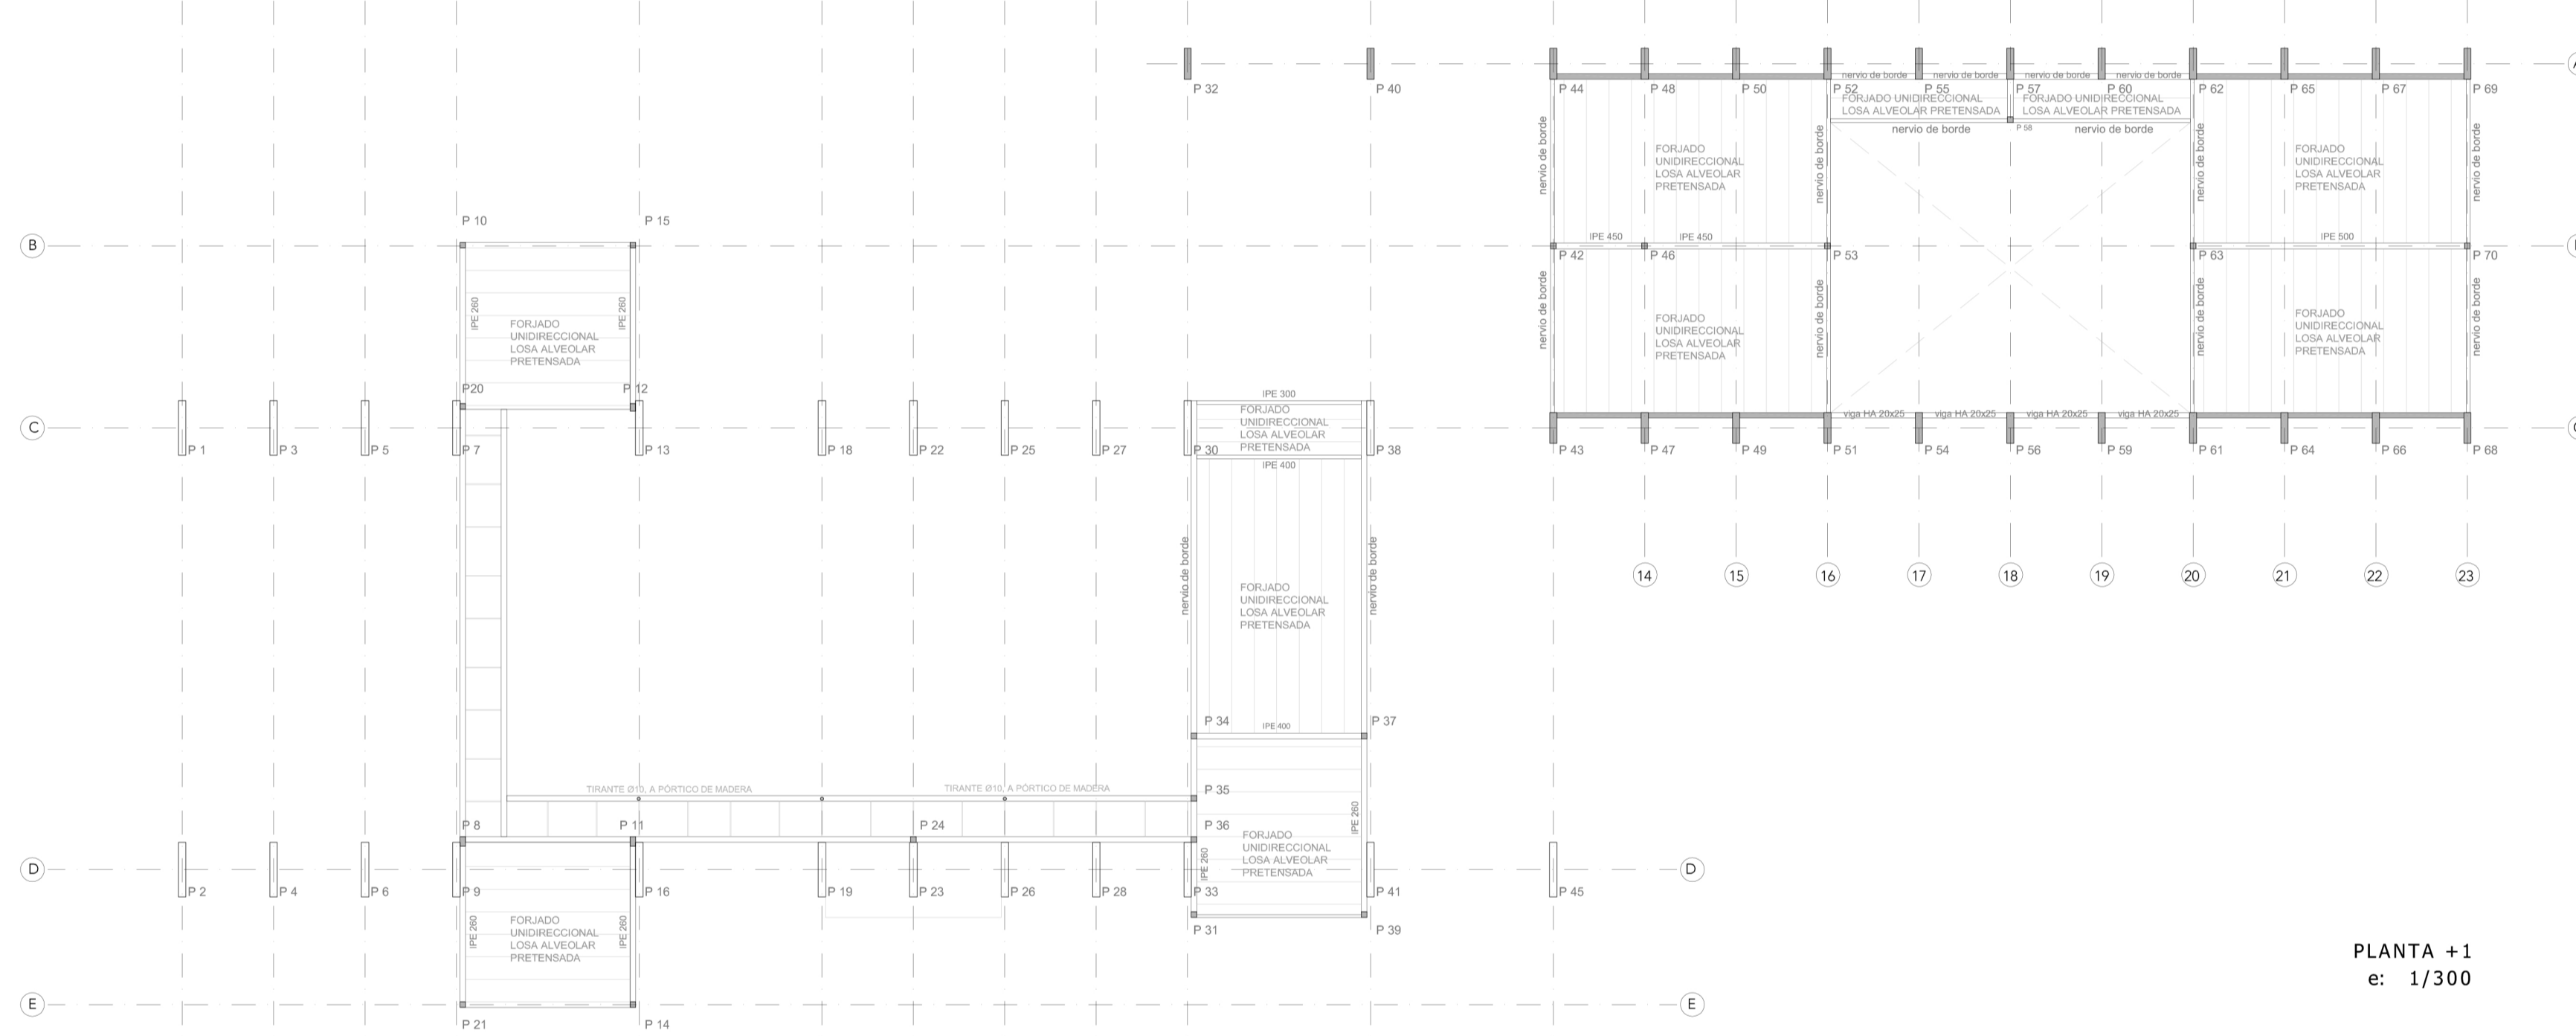


PLANTA +1  
e: 1/300

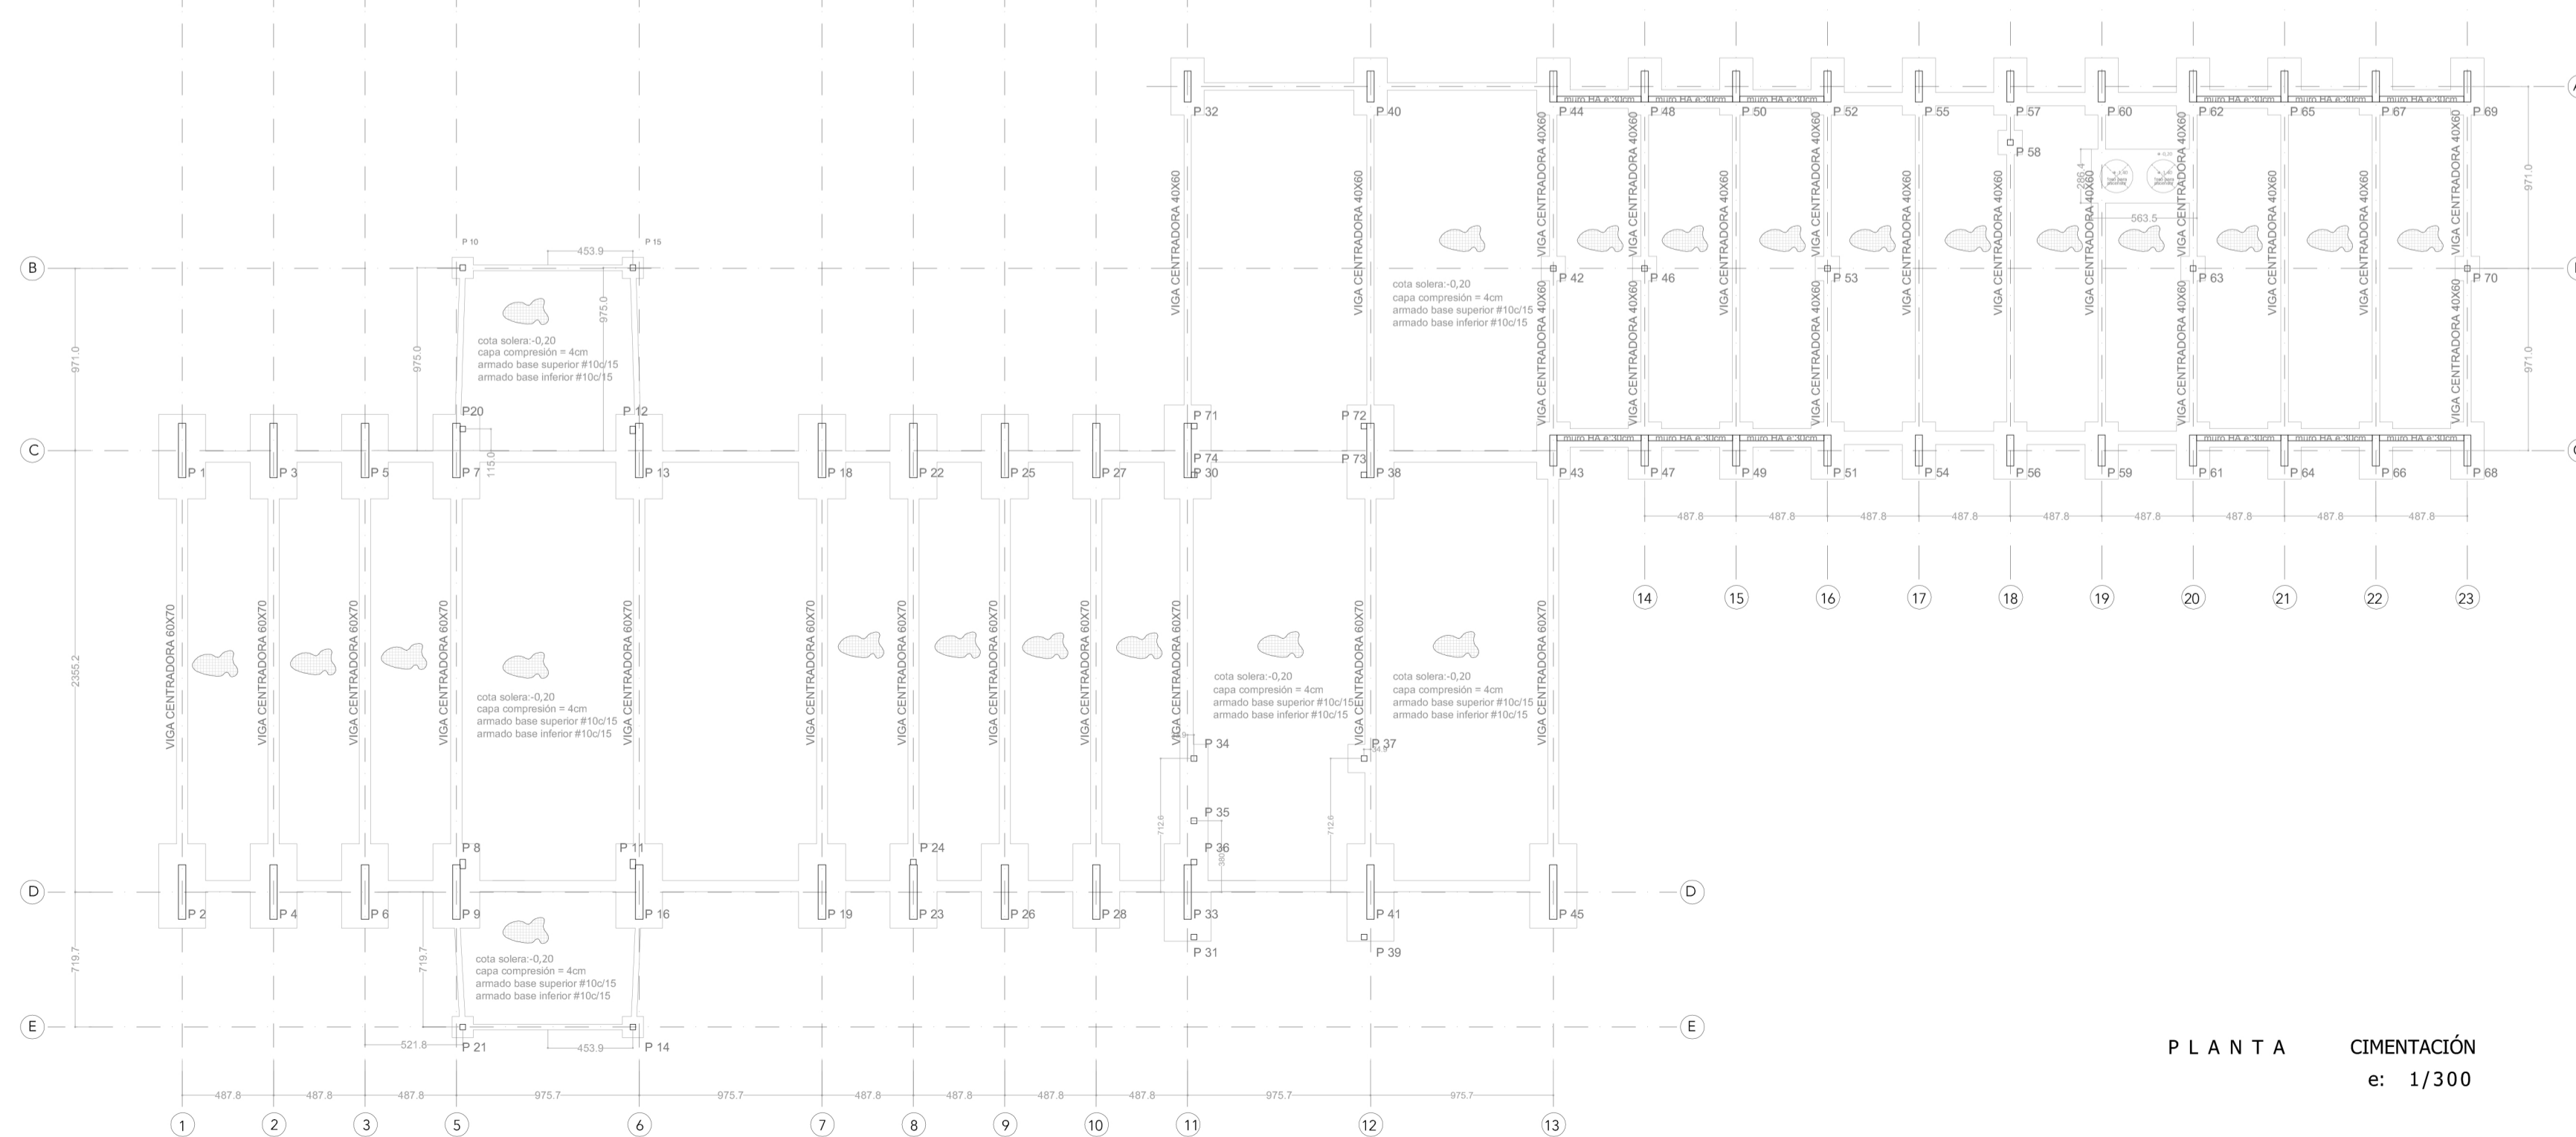

PLANTA CIMENTACION  
e: 1/300

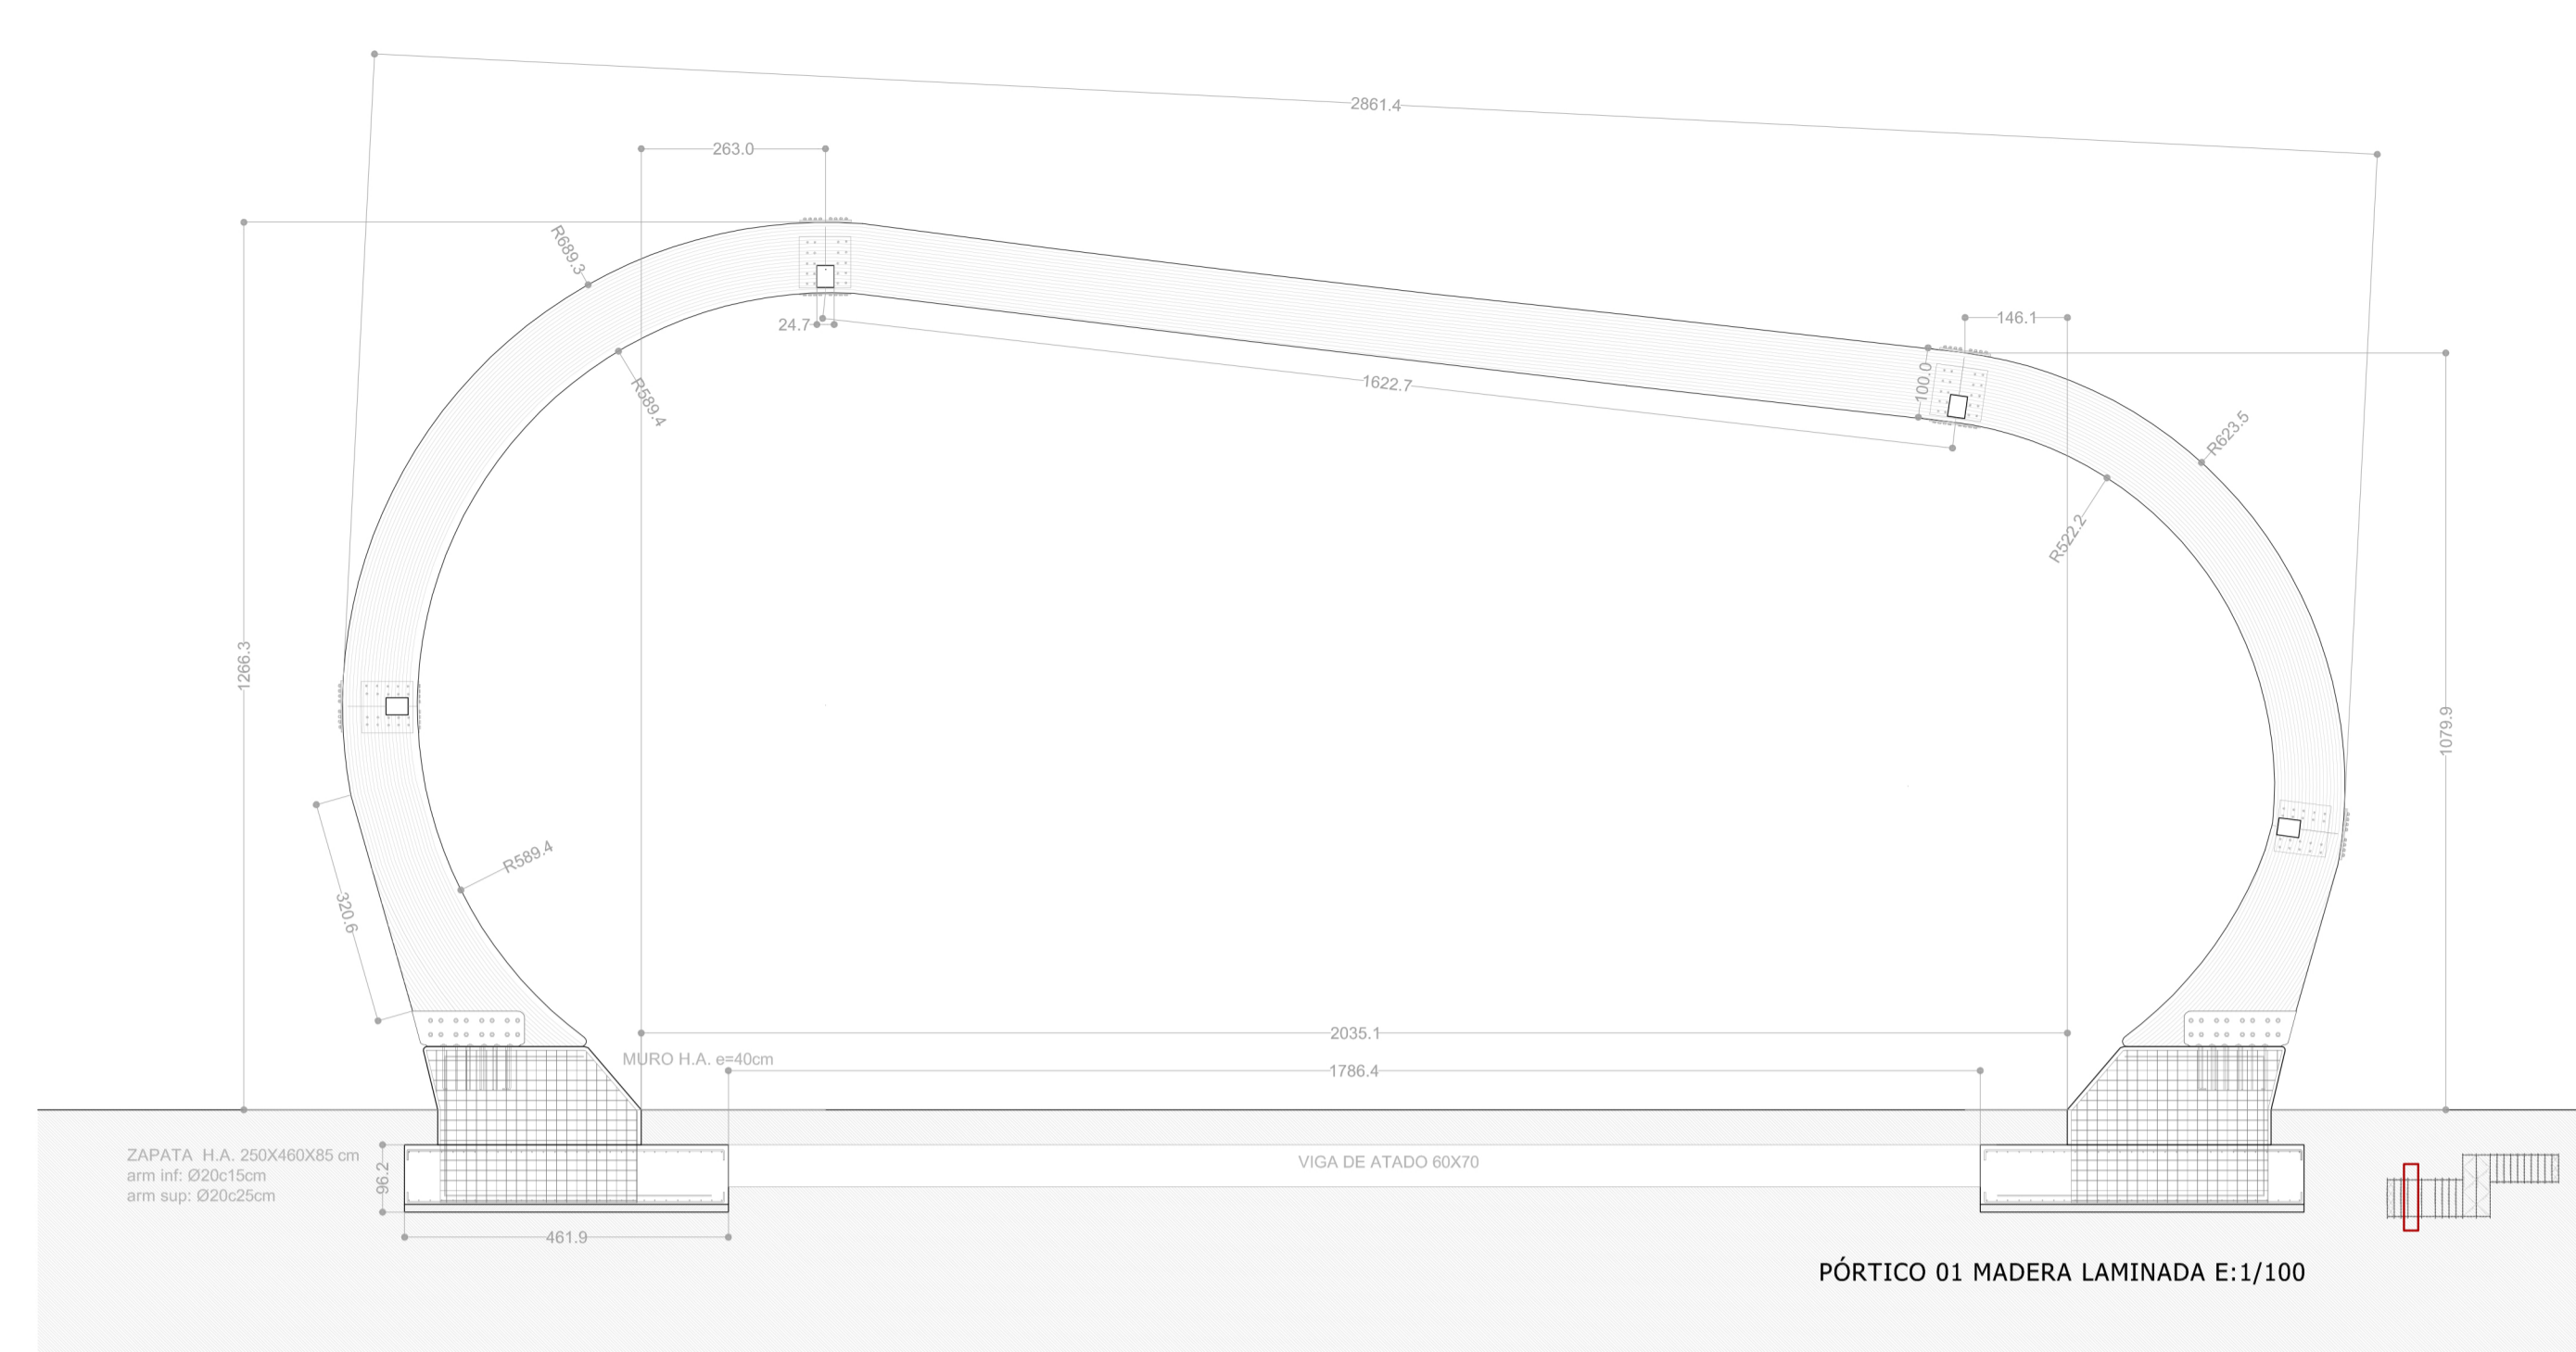

PÓRTICO 01 MADERA LAMINADA E:1/100

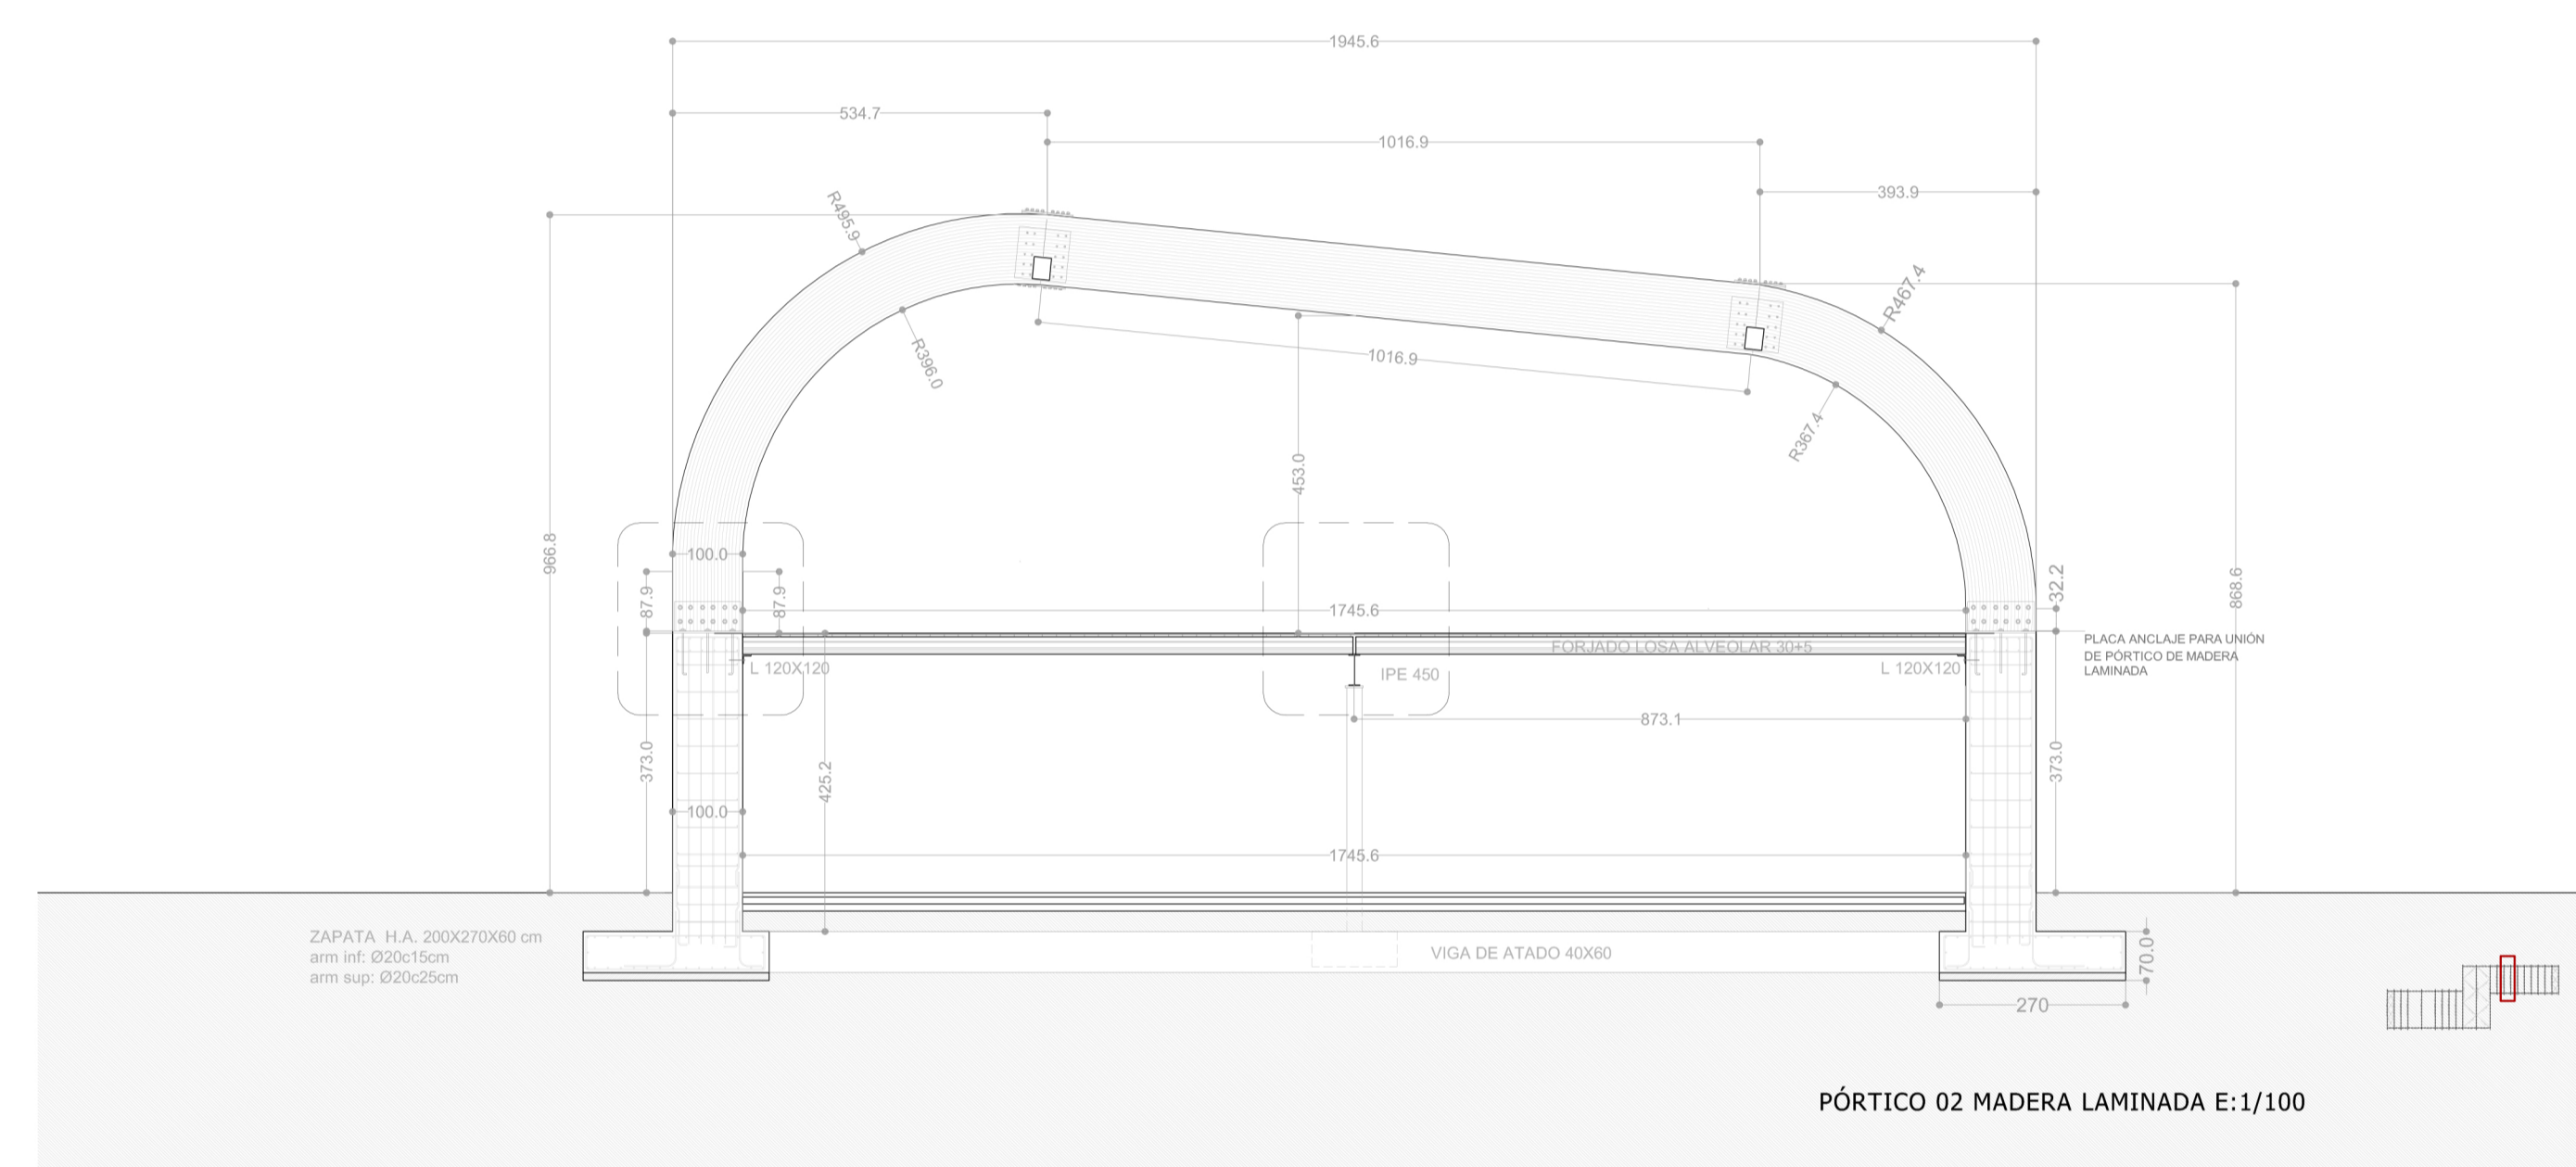

PÓRTICO 02 MADERA LAMINADA E:1/100

